


PRELIMINARY

NOTE

1. THIS PFD IS FOR VUNG ANG II 2X660 MW THERMAL POWER SWFGD PROJECT.
2. THE FGD MAJOR EQUIPMENT IS UNITIZED FOR UNIT 1 & 2. ONLY UNIT 1 FGD IS SHOWN IN THIS DRAWING.
3. BATTERY LIMITS ARE NOT SHOWN AND NEED TO REFER TO DOW.

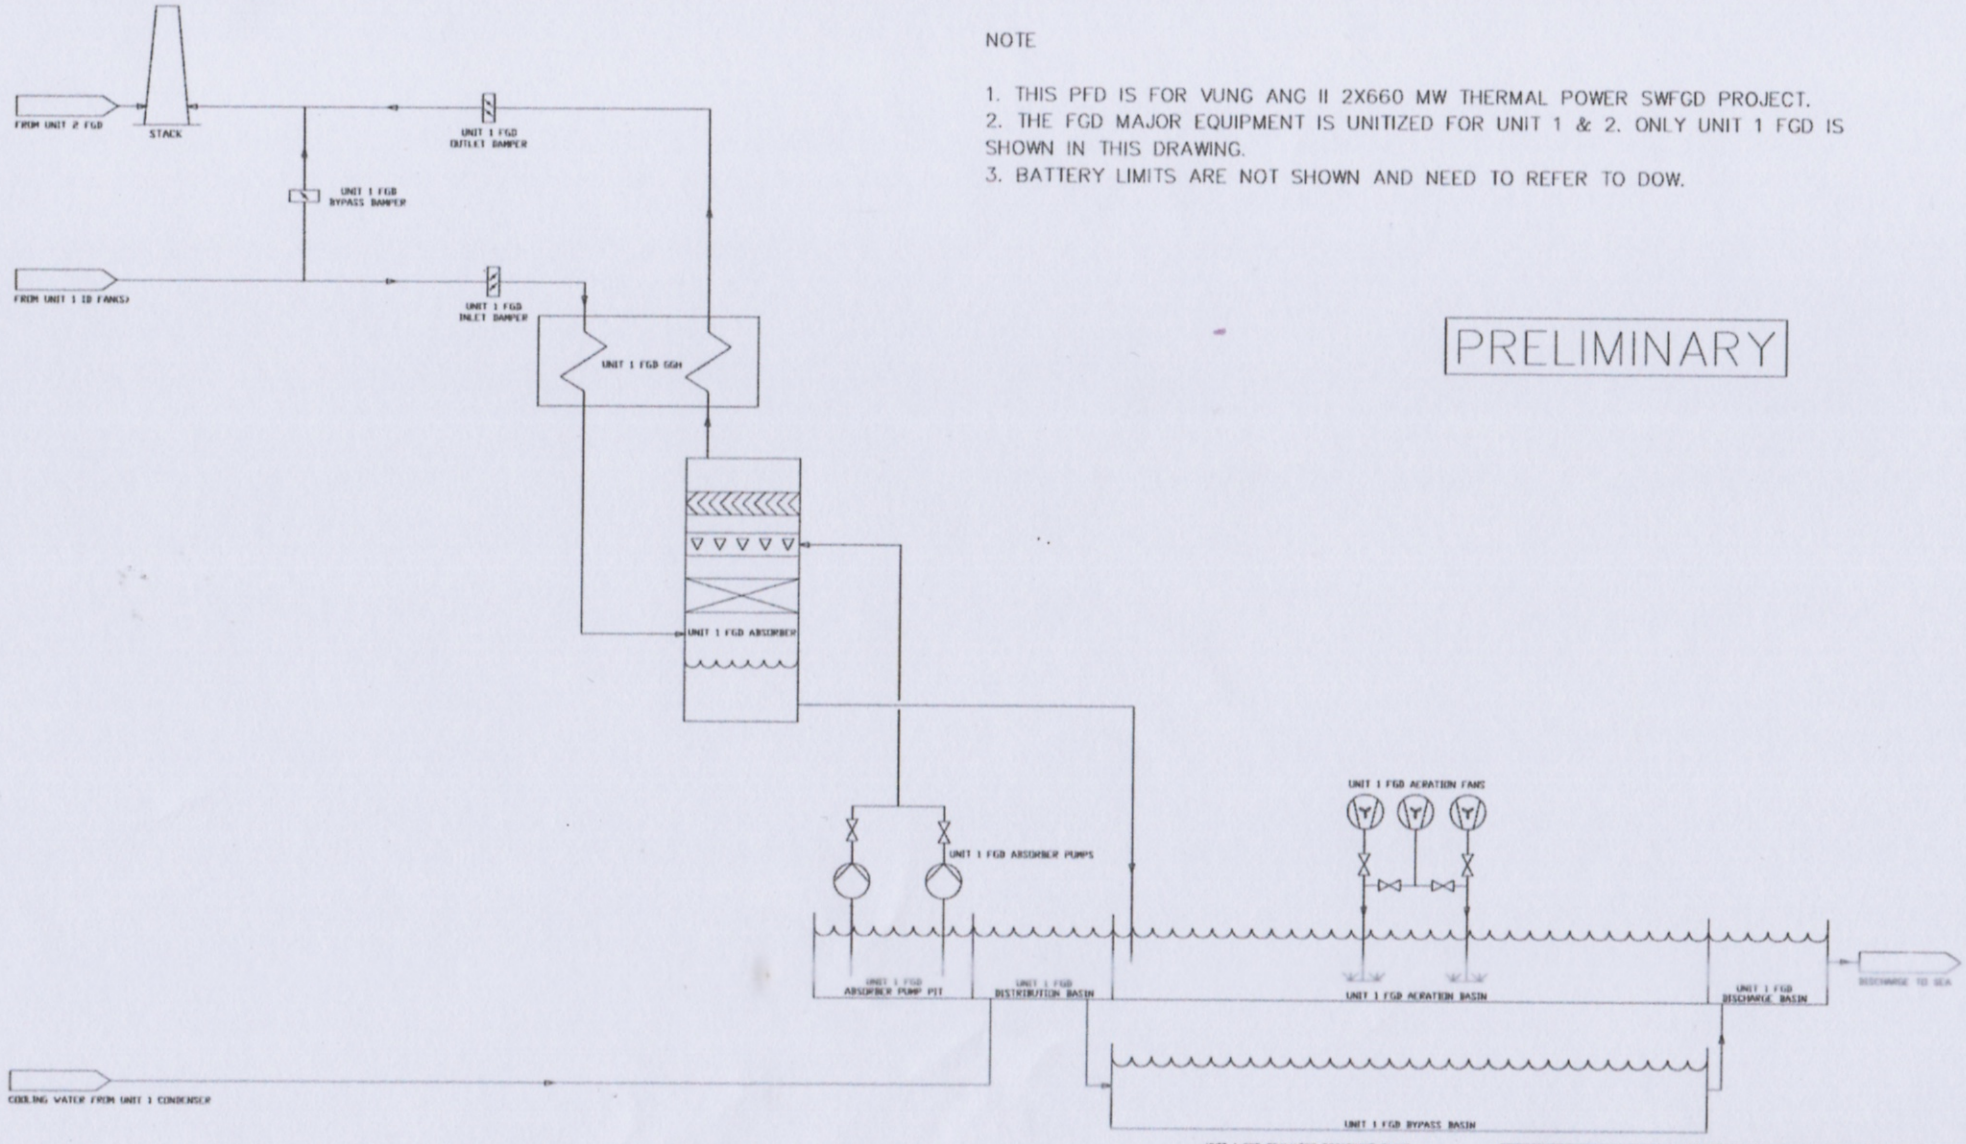

UNIT 1 FGD SEAWATER TREATMENT PLANT



UNDESIGNED WHEN PRINTED OR TRANSMITTED ELECTRONICALLY
 This document contains confidential and proprietary information of the General Electric Company (GE) and may not be used, reproduced or disclosed to others, except with GE's prior written permission, and must be returned upon request.
 Intellectual Property ©2015 General Electric Company. All rights reserved.

VUNG ANG II 2X660 MW THERMAL POWER PROJECT
 SWFGD
 PROCESS FLOW DIAGRAM

REV	DESCRIPTION	BY	CHK	APPV	DATE
01	GENERAL UPDATES	MLCAD	J.ZHANG	J.ZHANG	08.03.2017
02	FIRST ISSUE	J.ZHANG	J.ZHANG	J.ZHANG	07.09.2016
REV	DESCRIPTION	PVE	CHK	APPV	DATE

DESIGNED BY	DESIGNED	CHECKED	APPROVED
J.ZHANG	J.ZHANG	J.ZHANG	J.ZHANG

DRWG. NO.	08001-0-SW1007-00-PRODA-0001
REV.	01

Handwritten mark